

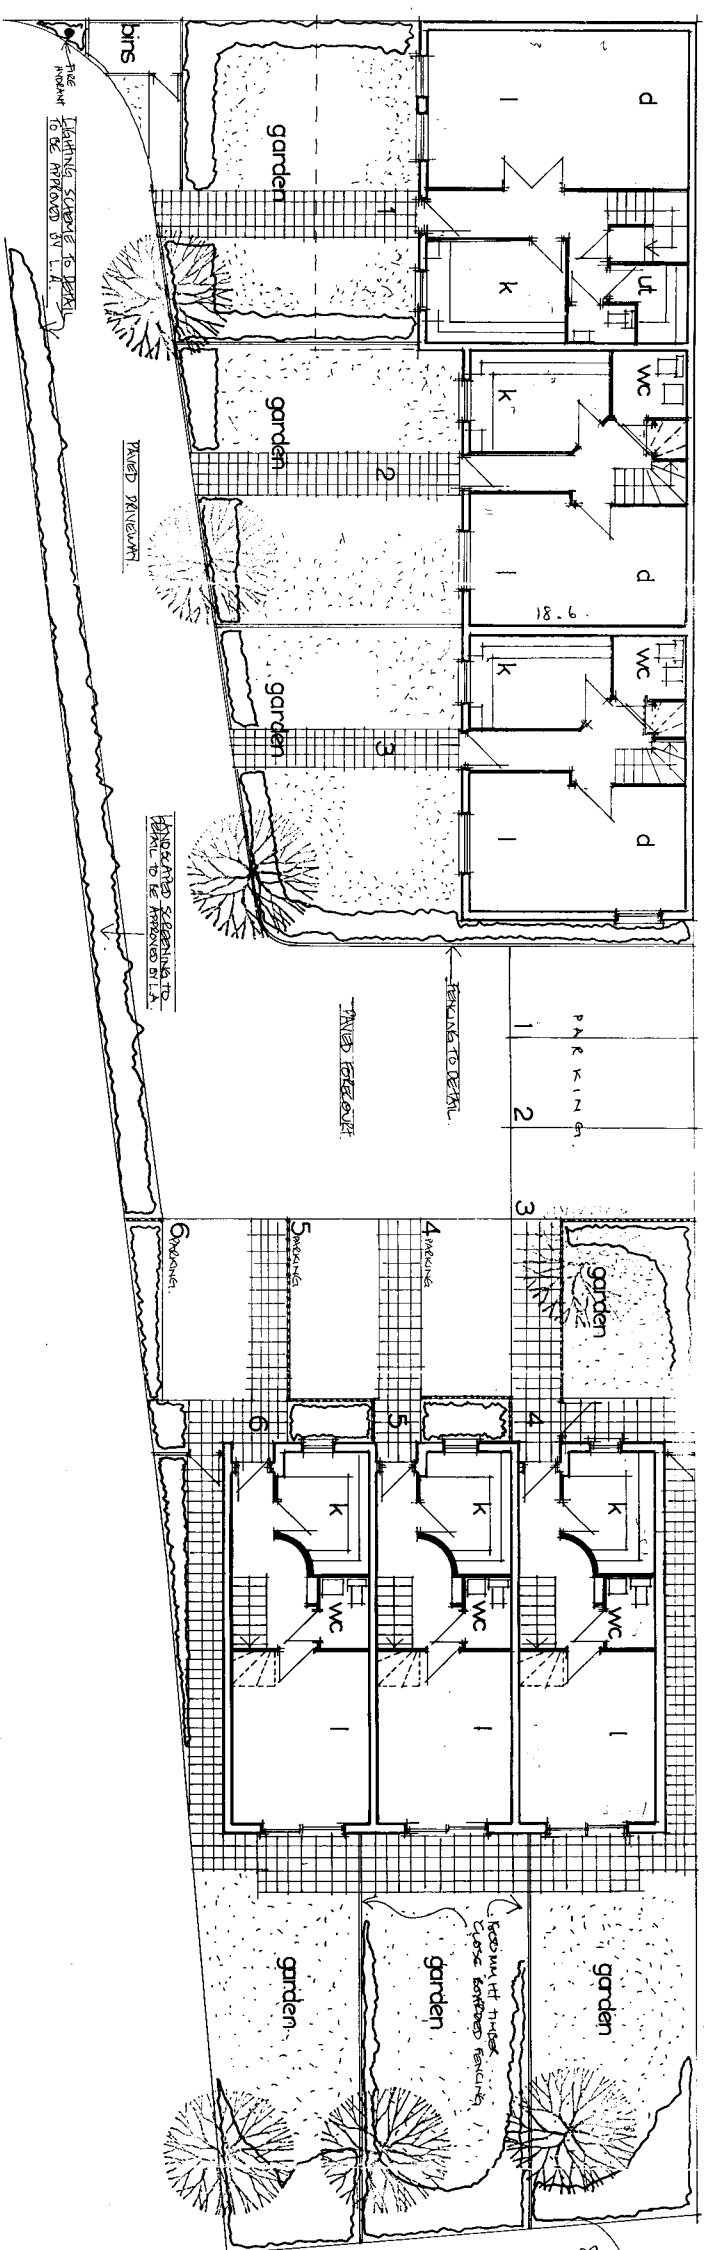





# GROUND

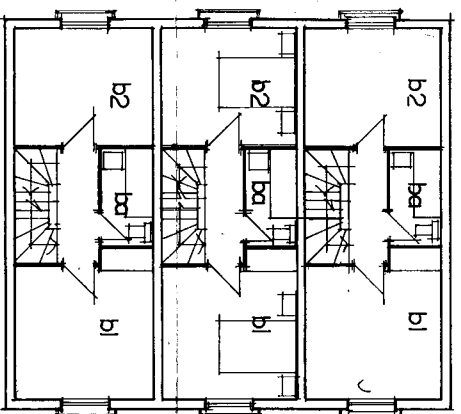

# FIRST

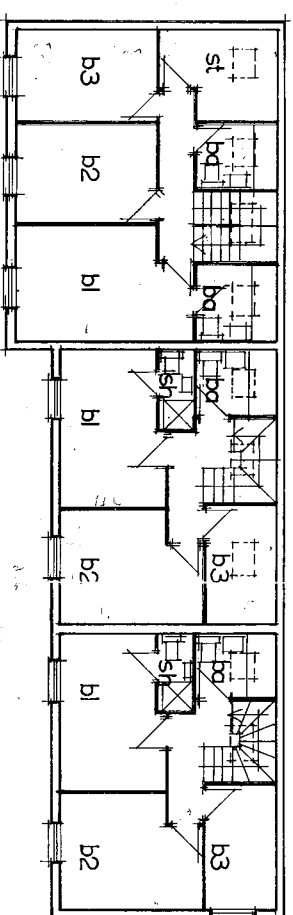

# SECOND

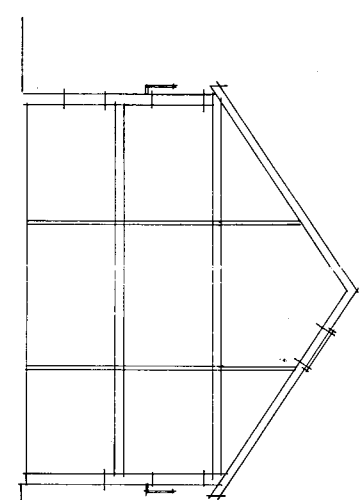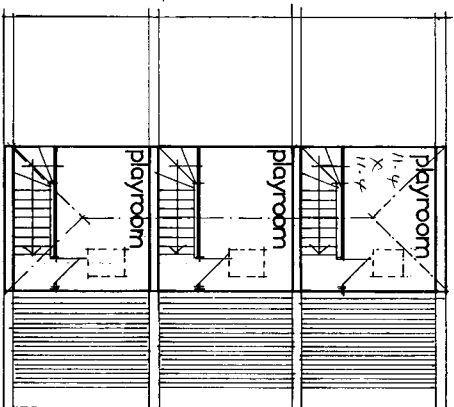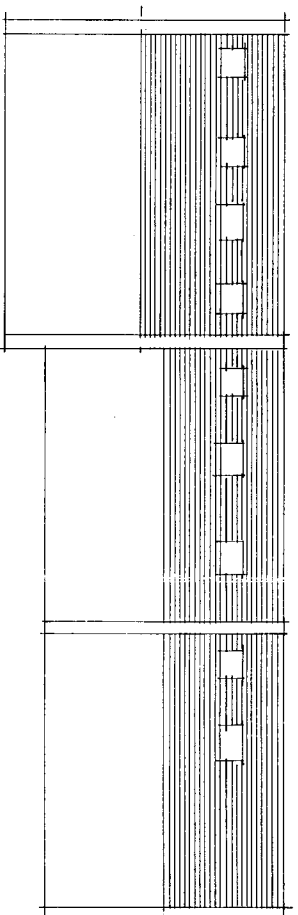

section  
(Cross U.S&G)

**NOTES**  
Do not scale from this drawing  
Use figured dimensions only.  
All dimensions to be checked on the  
COMMONS RESERVED

**AMENDMENTS**  
A) House face to units 4544 - 4545  
New window panel.

**PROPOSED DEVELOPMENT TO BE NOTED**  
6 HOUSES WITH PARKINGS.

LAND AT 5/6 1-25 ANDETHORPE ROAD  
BATHURST, LONDON SW12

Project	Drawing	Amendment	Scale	Date
0234	02	A	1:100	July 02

PRIORY LAWN, PRIORY PLACE, CHELTENHAM, GLOUCESTERSHIRE GL52 8HG  
01242 251489 01242 251609 FAX

